

Notes:

- All nail fixings pre-drilled minimum 1mm diameter smaller than nail gauge
- All products to be pre-coated & cut edges to be sealed as per Branz Bulletin 411
- All materials and fixtures are to comply with E2/AS1 clause 2.2
- Provide PVC tape bond break between H3.2 battens and any flashing
- Rigid & Flexible underlay as per table 23 and clauses 9.1.5 to 9.1.7
- Timber to NZBC B2 durability b2.3.1 (b), Western Red Cedar, Larch

80mm PBS butyl tape wrapped evenly to corner over 100mm strip PBS Butyl primer

CCA treated BBS 20x45-V H3.2 timber cavity batten

9x9 compressible foam strip


Framing

BBS Rusticated Weatherboard

75mm annular grooved rose head, silicone bronze or stainless nail

Internal corner W mould extrusion 50x20x20x50mm min hem edge folds compatibility to comply with NZBC E2/AS1

6mm Fibre cement Rigid Wall Underlay As per table 23 and clauses 9.1.5 to 9.1.7 and 9.1.7.2 E2/AS1

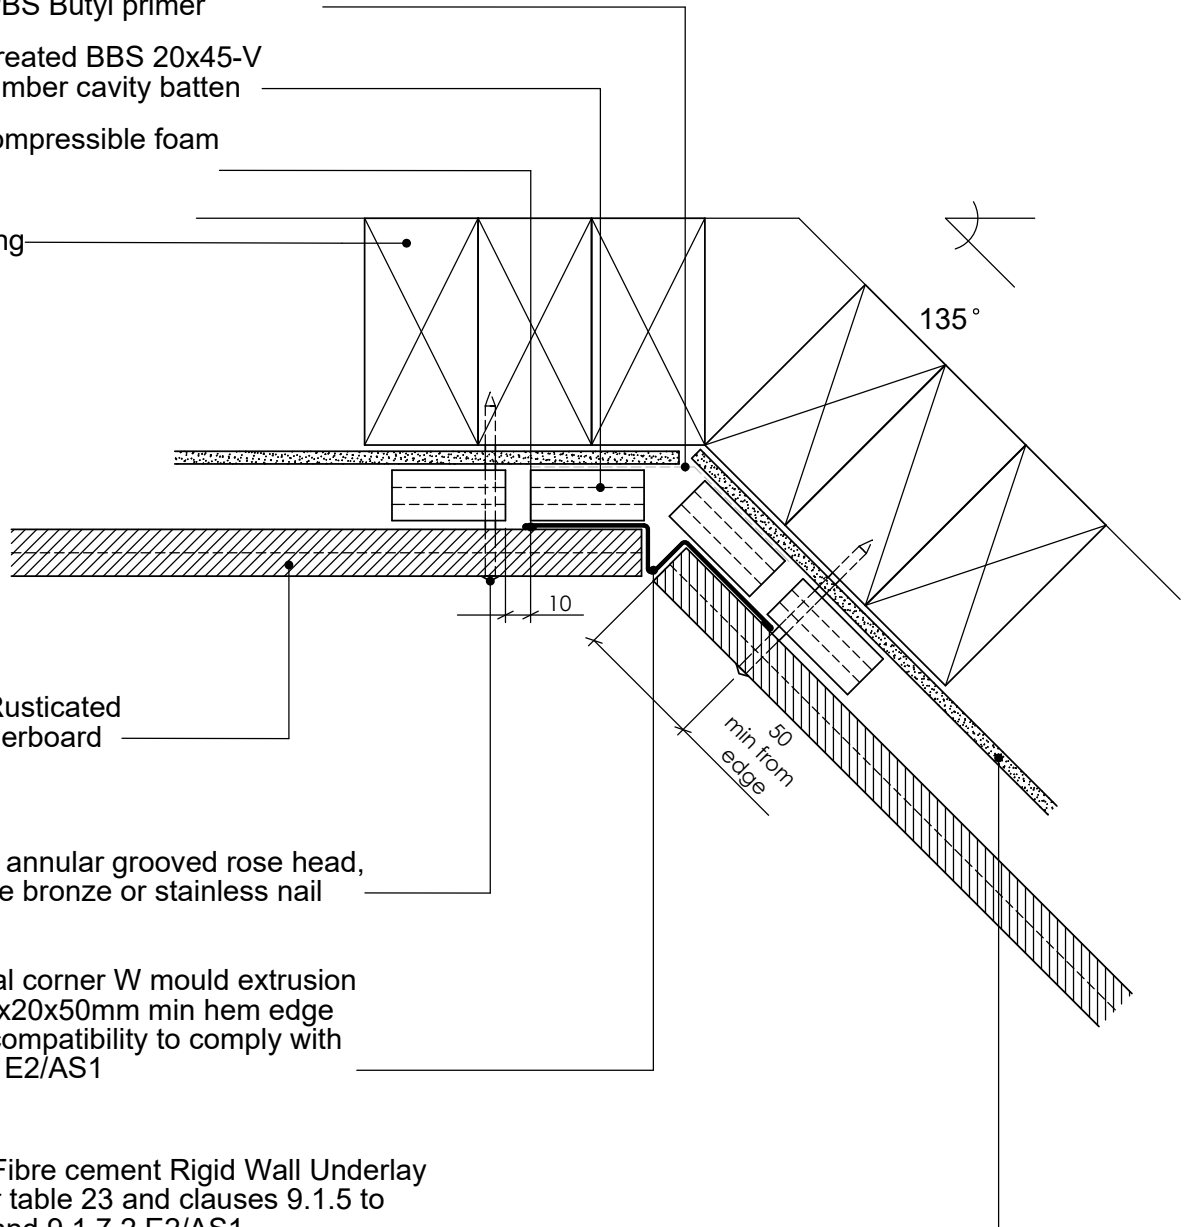

TITLE:					copyright BBS Timbers LTD ©		Internal Corner Detail		
	NAME	SIGNATURE	DATE	Rev		27 Kioreroa road PO Box 1407 Whangarei 09 438 9358	DWG NO.		A4
DRAWN							R-RB-10		
CHK'D							SCALE:1:10 DNS		
APPV'D							SHEET 1 OF 1		