
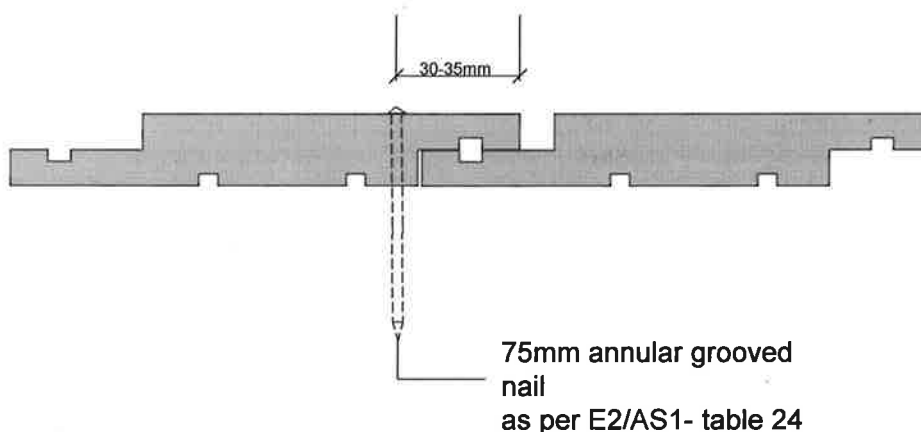


**Notes:**

- All nail fixings to be pre-drilled minimum 1mm diameter smaller than nail gauge.
- All products to be pre-coated & edges sealed as per Branz Bulletin 411.
- All materials & fixtures are to comply with E2/AS1 Clause 20-22.
- Provide PVC tape bond break between H3.2 Battens and Flashing.
- Vertical Shiplap profiles to be fixed with a minimum 2mm gap at the overlap between boards.
- Rigid & Flexible underlay as per Table 23 and Clauses 9.1.5 to 9.1.7 E2/AS1.
- Timber to NZBC B2 Durability B2 3.1 (b) Western Red Cedar, Larch

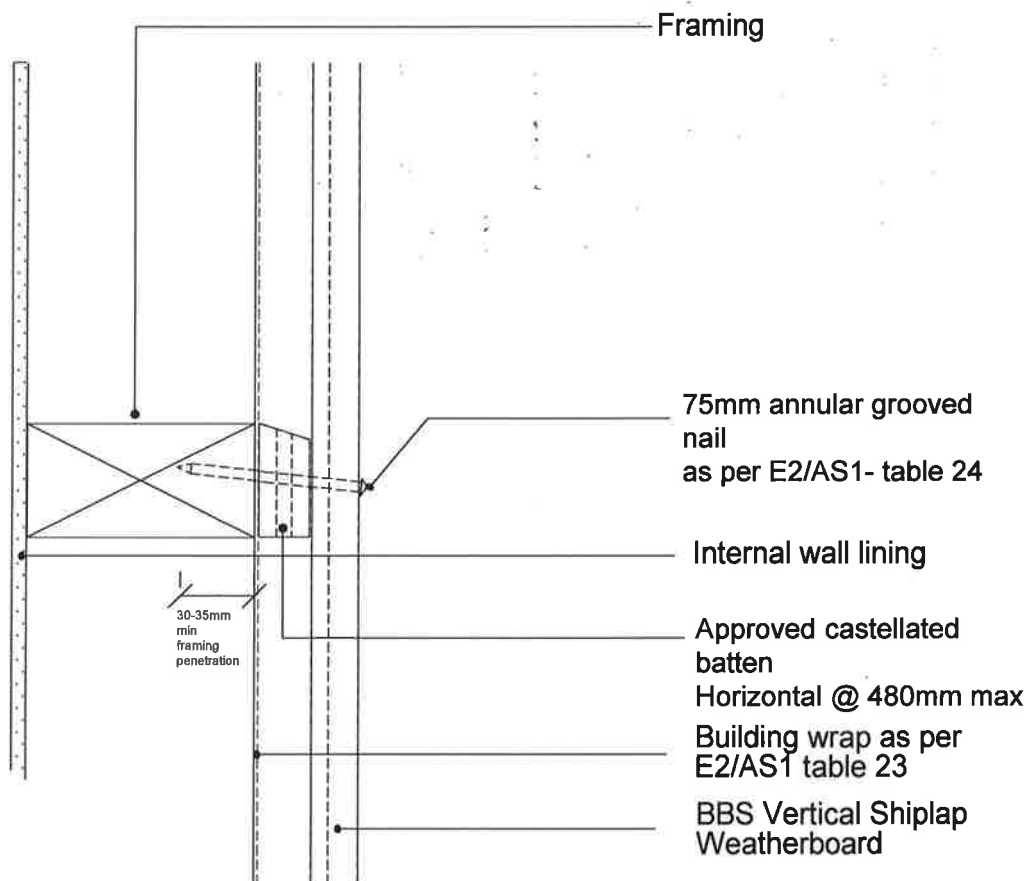

TITLE:					copyright BBS Timbers LTD ©		General Cavity Fix detail	
	NAME	SIGNATURE	DATE	Rev		27 Kioreroa road PO Box 1407 Whangarei 09 438 9358	DWG NO.	A4
DRAWN							V-CW -00	
CHK'D							SCALE:1:10 DNS	SHEET 1 OF 1
APPV'D								