


Notes:

- All nail fixings pre-drilled minimum 1mm diameter smaller than nail gauge
- All products to be pre-coated & cut edges to be sealed as per Branz Bulletin 411
- All materials and fixtures are to comply with E2/AS1 clause 2.2
- Provide PVC tape bond break between H3.2 battens and any flashing
- Specific Rebated Bevel Back, Rusticated & Vertical Shiplap Profiles to be fixed with a minimum 2mm gap at the overlap between boards

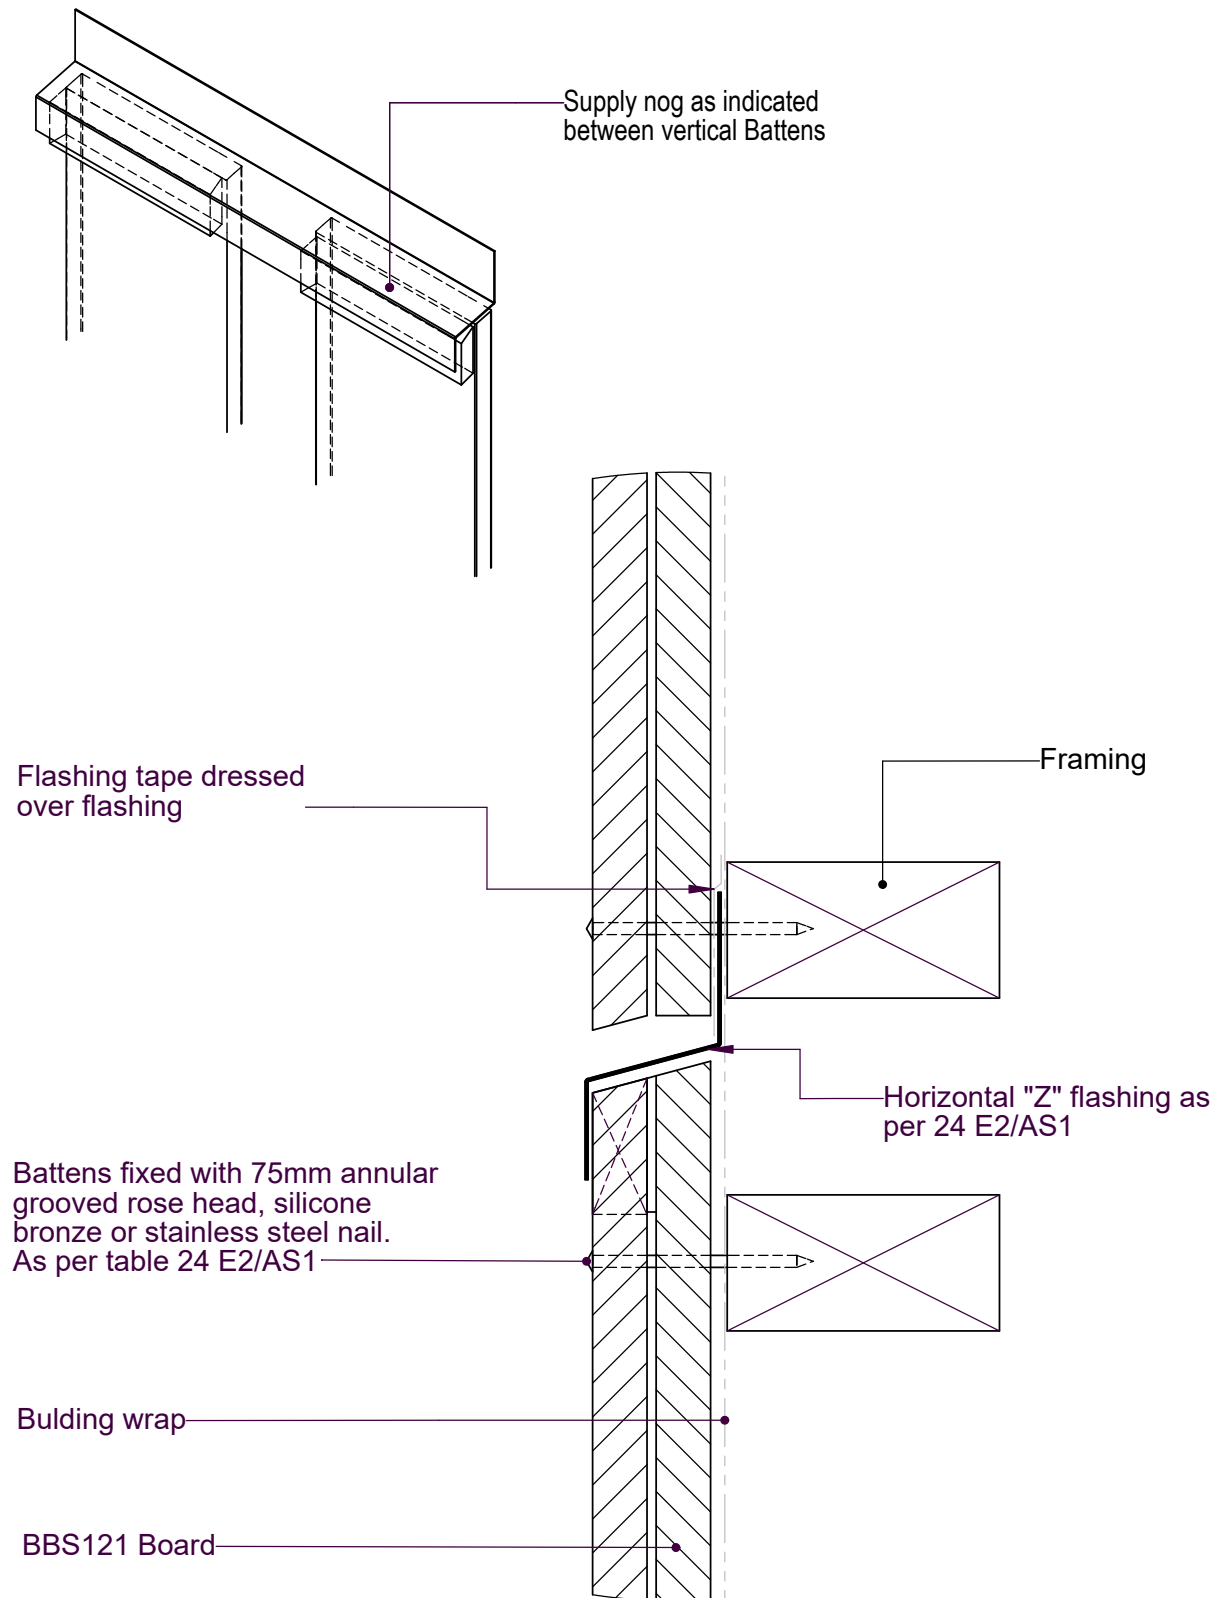

TITLE:							Horizontal Joint Detail		
	NAME	SIGNATURE	DATE			DWG NO.		BB-DF-04	A4
DRAWN									
CHK'D									
APPV'D						SCALE:1:10 DNS SHEET 1 OF 1			